




Technical drawing of a reinforced concrete slab (Płyta żelbetonowa U1) with dimensions and reinforcement details. The slab is 150cm wide and 12cm thick. It features a central rectangular opening (189cm x 12cm) and four corner openings (4x NR.4 / Ø12mm, co 25cm / L=483cm). The reinforcement includes NR.5 bars (Ø38mm, co 25cm / L=486cm) and NR.1, 2, 3 bars (Ø12cm, co 45cm / L=210cm). The drawing also shows the profile of the slab with a 15cm slope and a 40cm horizontal section, and the profile of the reinforcement bars with a 15cm slope and a 40cm horizontal section.

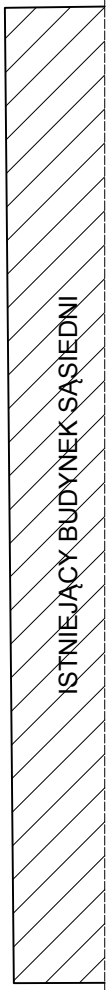


Podwalina 25x25/ L=2,75m      Podwalina 25x42/ L=2,75m  
 skala 1:25      skala 1:25

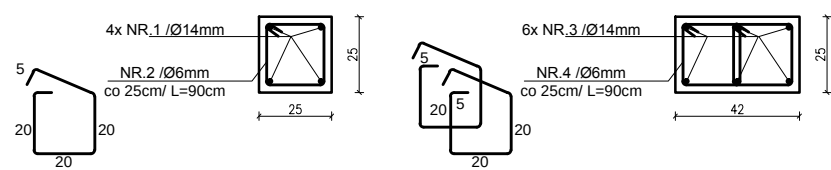

Otwory do powiększenia:

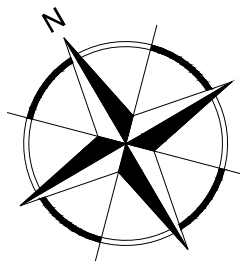

## SCHEMAT (SKALA 1:1000)

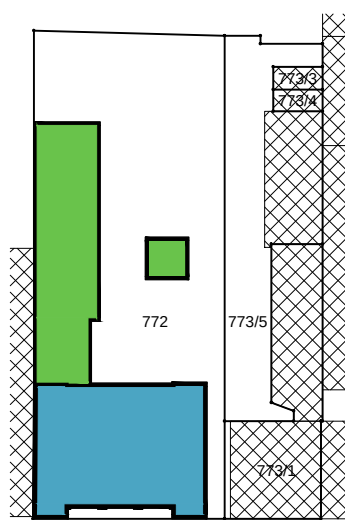

 Etap 1

 Etap 2

PRAWA AUTORSKIE ZASTRZEŻONE. NINIEJSZY PROJEKT JEST PRZEDMIOTEM PRAWA AUTORSKIEGO I CHRONIONY JEST AUTORSKIMI PRAWAMI OSOBISTYMI I AUTORSKIMI PRAWAMI MAJĄTKOWYMI JAKO "UTWÓR ARCHITEKTONICZNY, ARCHITEKTONICZNO-URBANISTYCZNY, URBANISTYCZNY" NA PODSTAWIE USTAWY Z DN.4.02.1994r O PRAWIE AUTORSKIM I PRAWACH POKREWNYCH (Dz.U.nr 80 z 2000r, poz.904)