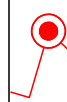
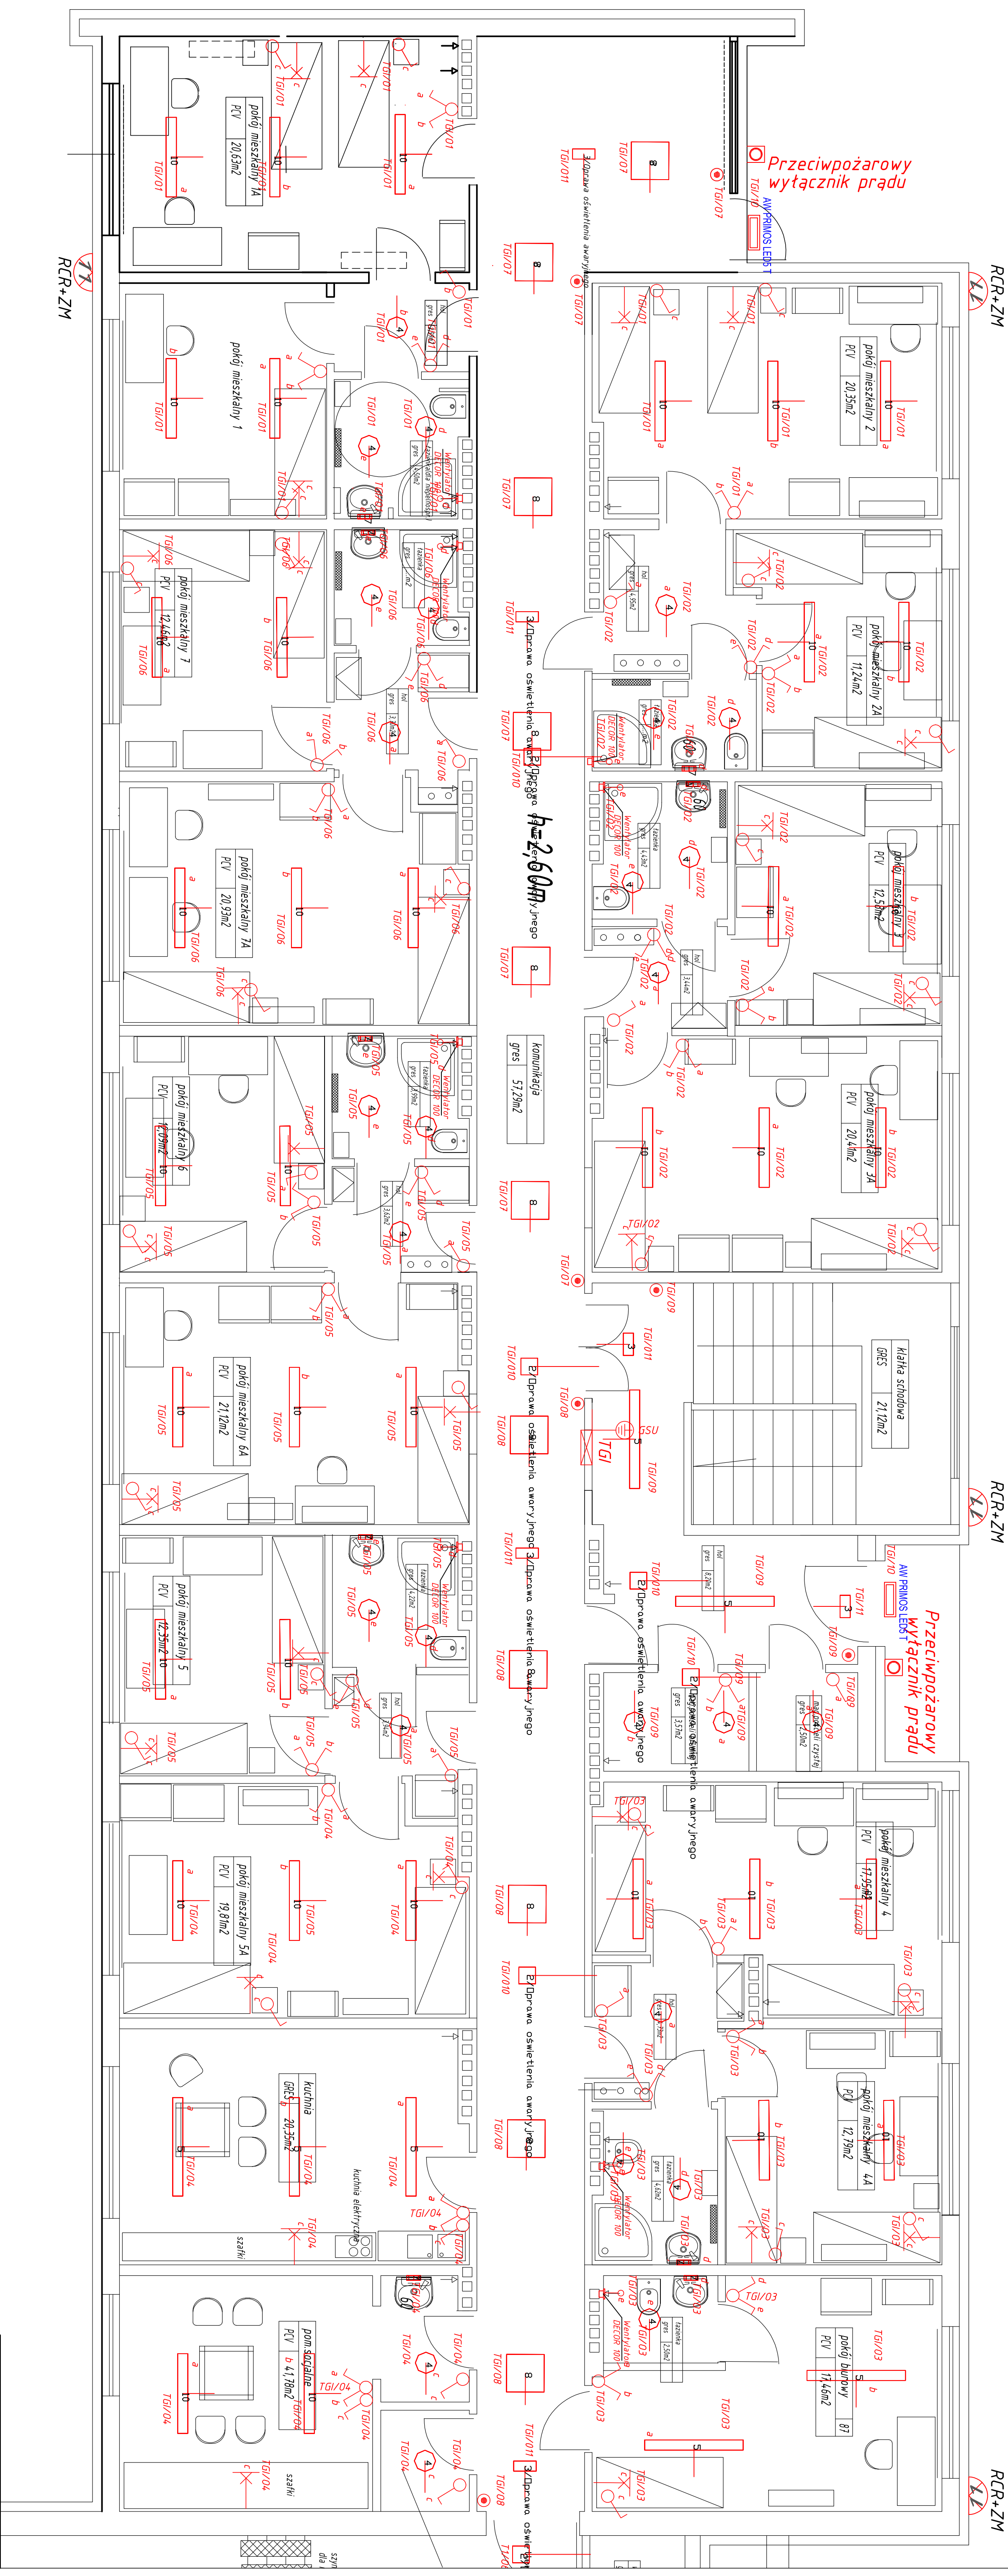


OZNACZENIA OPRAW

- 1 HYBRID KWADRA AREA N AT 1J LED3 9010
 - 2 HYBRID KWADRA ROAD N AT 1J LED3 9010
 - 3 HYBRID PRIMOS LED C101 (piktogram)
 - 4 LENA LIGHTING S. A. 181603 Saturn 2x28w EVG MAT
 - 5 LENA LIGHTING S. A. 382413 Vector 2x35w OPAL
 - 6 LENA LIGHTING S. A. 384721 Fortan 2x28w OPAL
 - 7 LENA LIGHTING S. A. 890574 Disc 9w klosz matowy
 - 8 LENA LIGHTING S.A. Arian plus 4x14w PAR
 - 9 LENA LIGHTING S.A. 335907 Codar RS 2x28w
 - 10 LENA LIGHTING S.A. 382314 Vector 2x28w OPAL
 - 11 LENA LIGHTING S.A. 319198 PROXIMA LED RCR 24w OPAL PC
 - 12 LENA LIGHTING S.A. 319198 PROXIMA LED 24w OPAL PC
- Zm – wył. zmierzchnowy, RCR – radiowy czujnik ruchu

LEGENDA:

	Kinkief
	Łącznik pojedynczy
	Łącznik świecznikowy
	Łącznik świecznikowy IP44
	Przycisk światła
	Oprawa awaryjna zewn.
AW PRIMOS LED 5T	

[illegible]