


PIWNICA

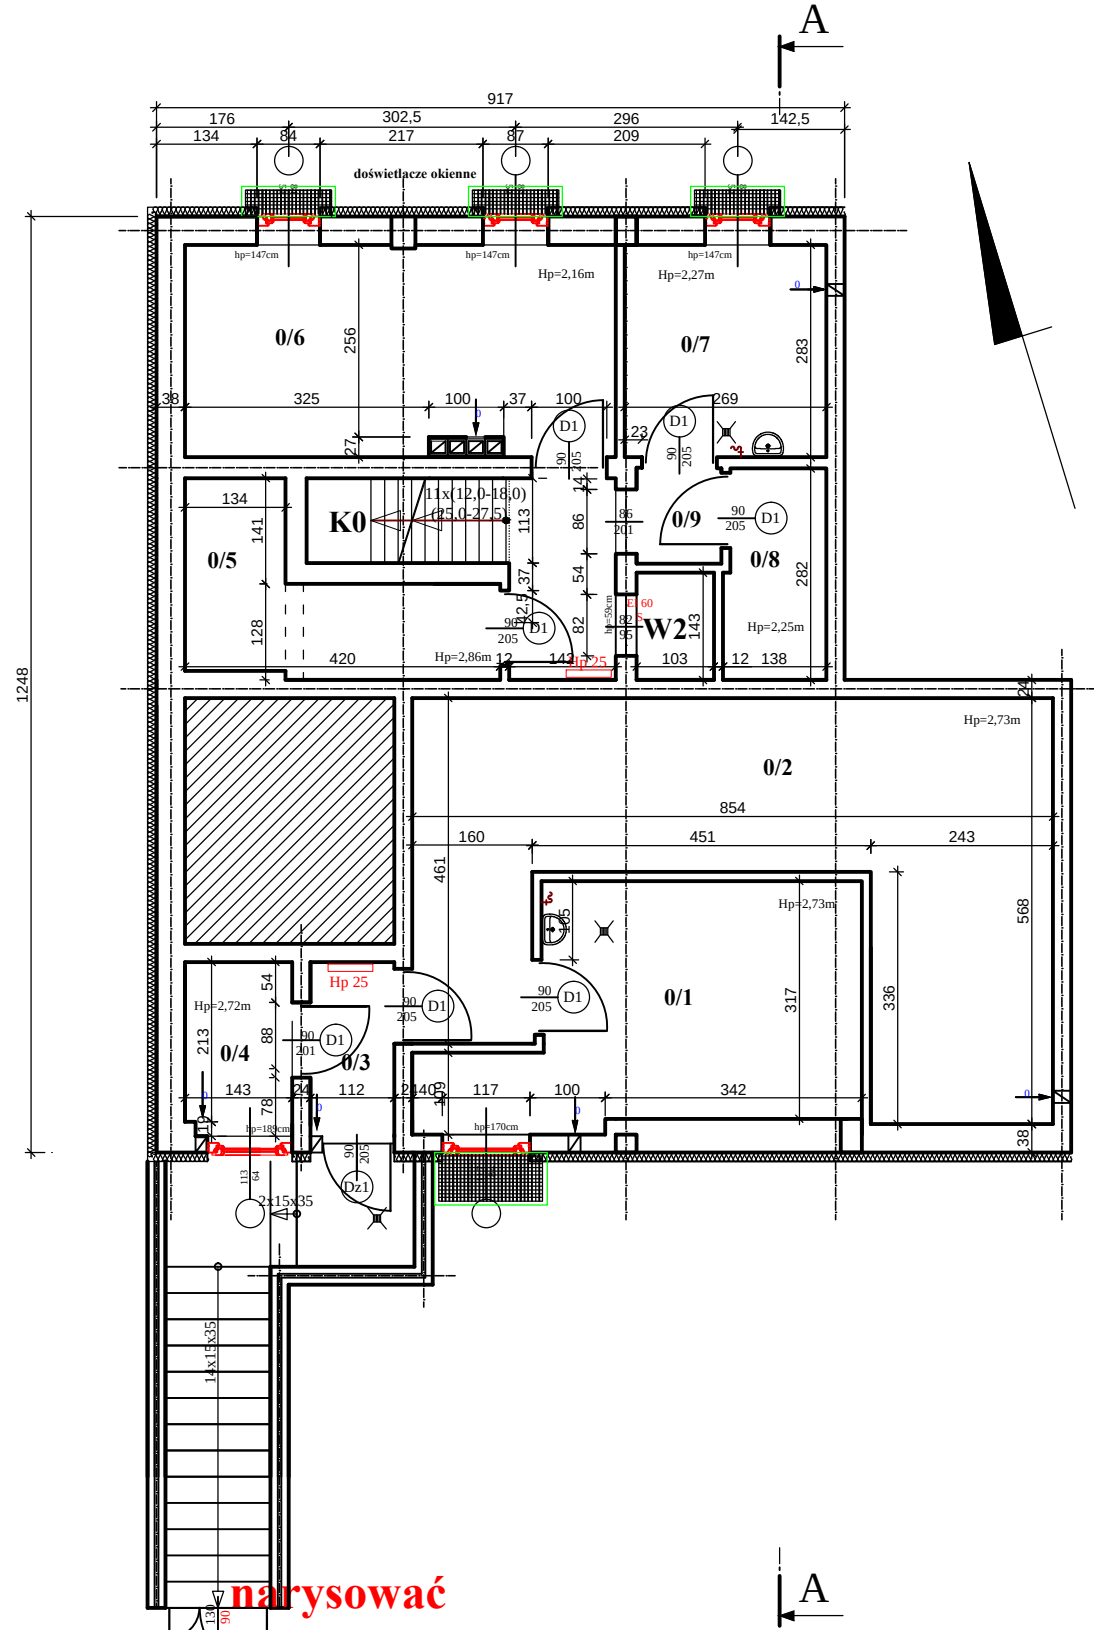

Nr	Pomieszczenie	Posadzka materiał	Powierzchnia (m ²)
0/1	wentylatory	plitki gres	15,55
0/2	pen. gospodarcze	plitki gres	31,51
0/3	kuchnia	plitki gres	2,60
0/4	pen. gospodarcze	plitki gres	3,29
0/5	pen. gospodarcze	plitki gres	7,10
0/6	pen. wentylatorów	plitki gres	15,97
0/7	pen. gospodarcze	plitki gres	7,61
0/8	pen. gospodarcze	plitki gres	3,75
0/9	kuchnia	plitki gres	5,49
S/0	klata schodowa	plitki gres	3,05
WB	schody	plitki gres	1,47
RAZEM			97,39


Klasa przepustów instalacyjnych w ścianach i w stropie piwnicy EI 60

OZNACZENIA DRZWI:

- Wymiary na osiach otworów drzwiowych podano w świetle ościeżnicy
- drzwi luzemkowe, w dolnej części skrzydła otwory wentylacyjne o łącznym przekroju A > 220cm
- S - zamontować samonamykacz w drzwi otwieranych błoną "S"
- EI 30 - drzwi o odporności ogniowej 30min

w
zestawieniu
!!


RZUT PARTERU

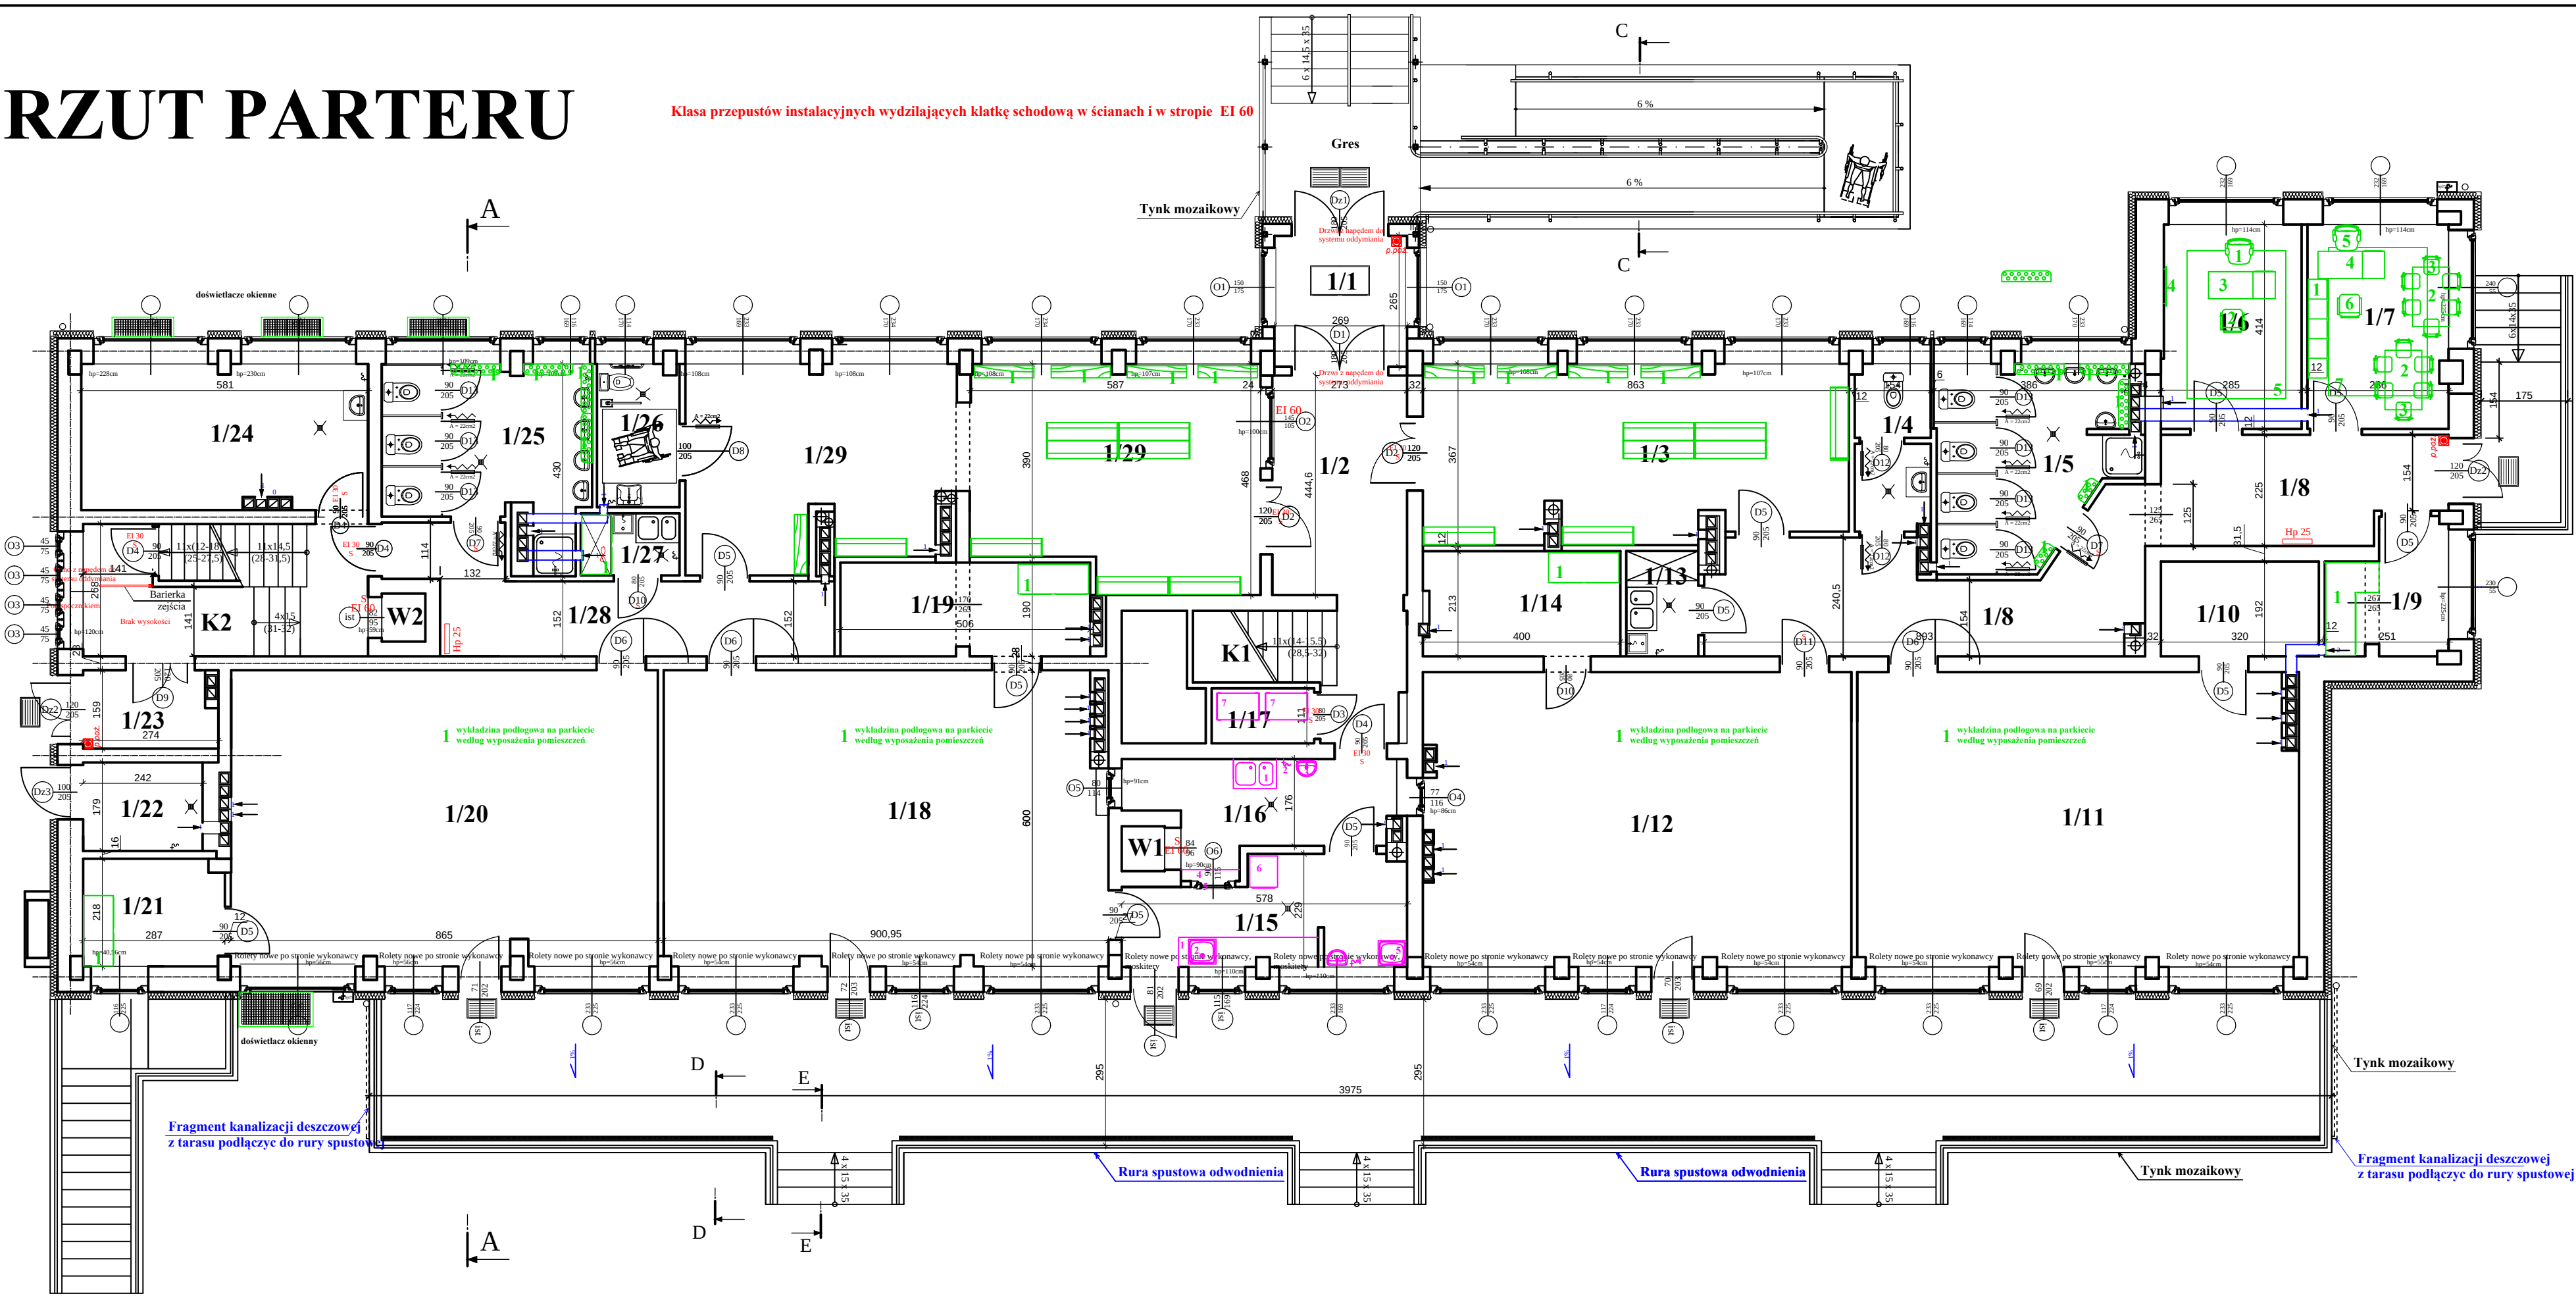

Klasa przepustów instalacyjnych wydzielających klatkę schodową w ścianach i w stropie EI 60

Nr	Pomieszczenie	Znak	Nazwa	Ilość (szt)

RZUT PIĘTRA

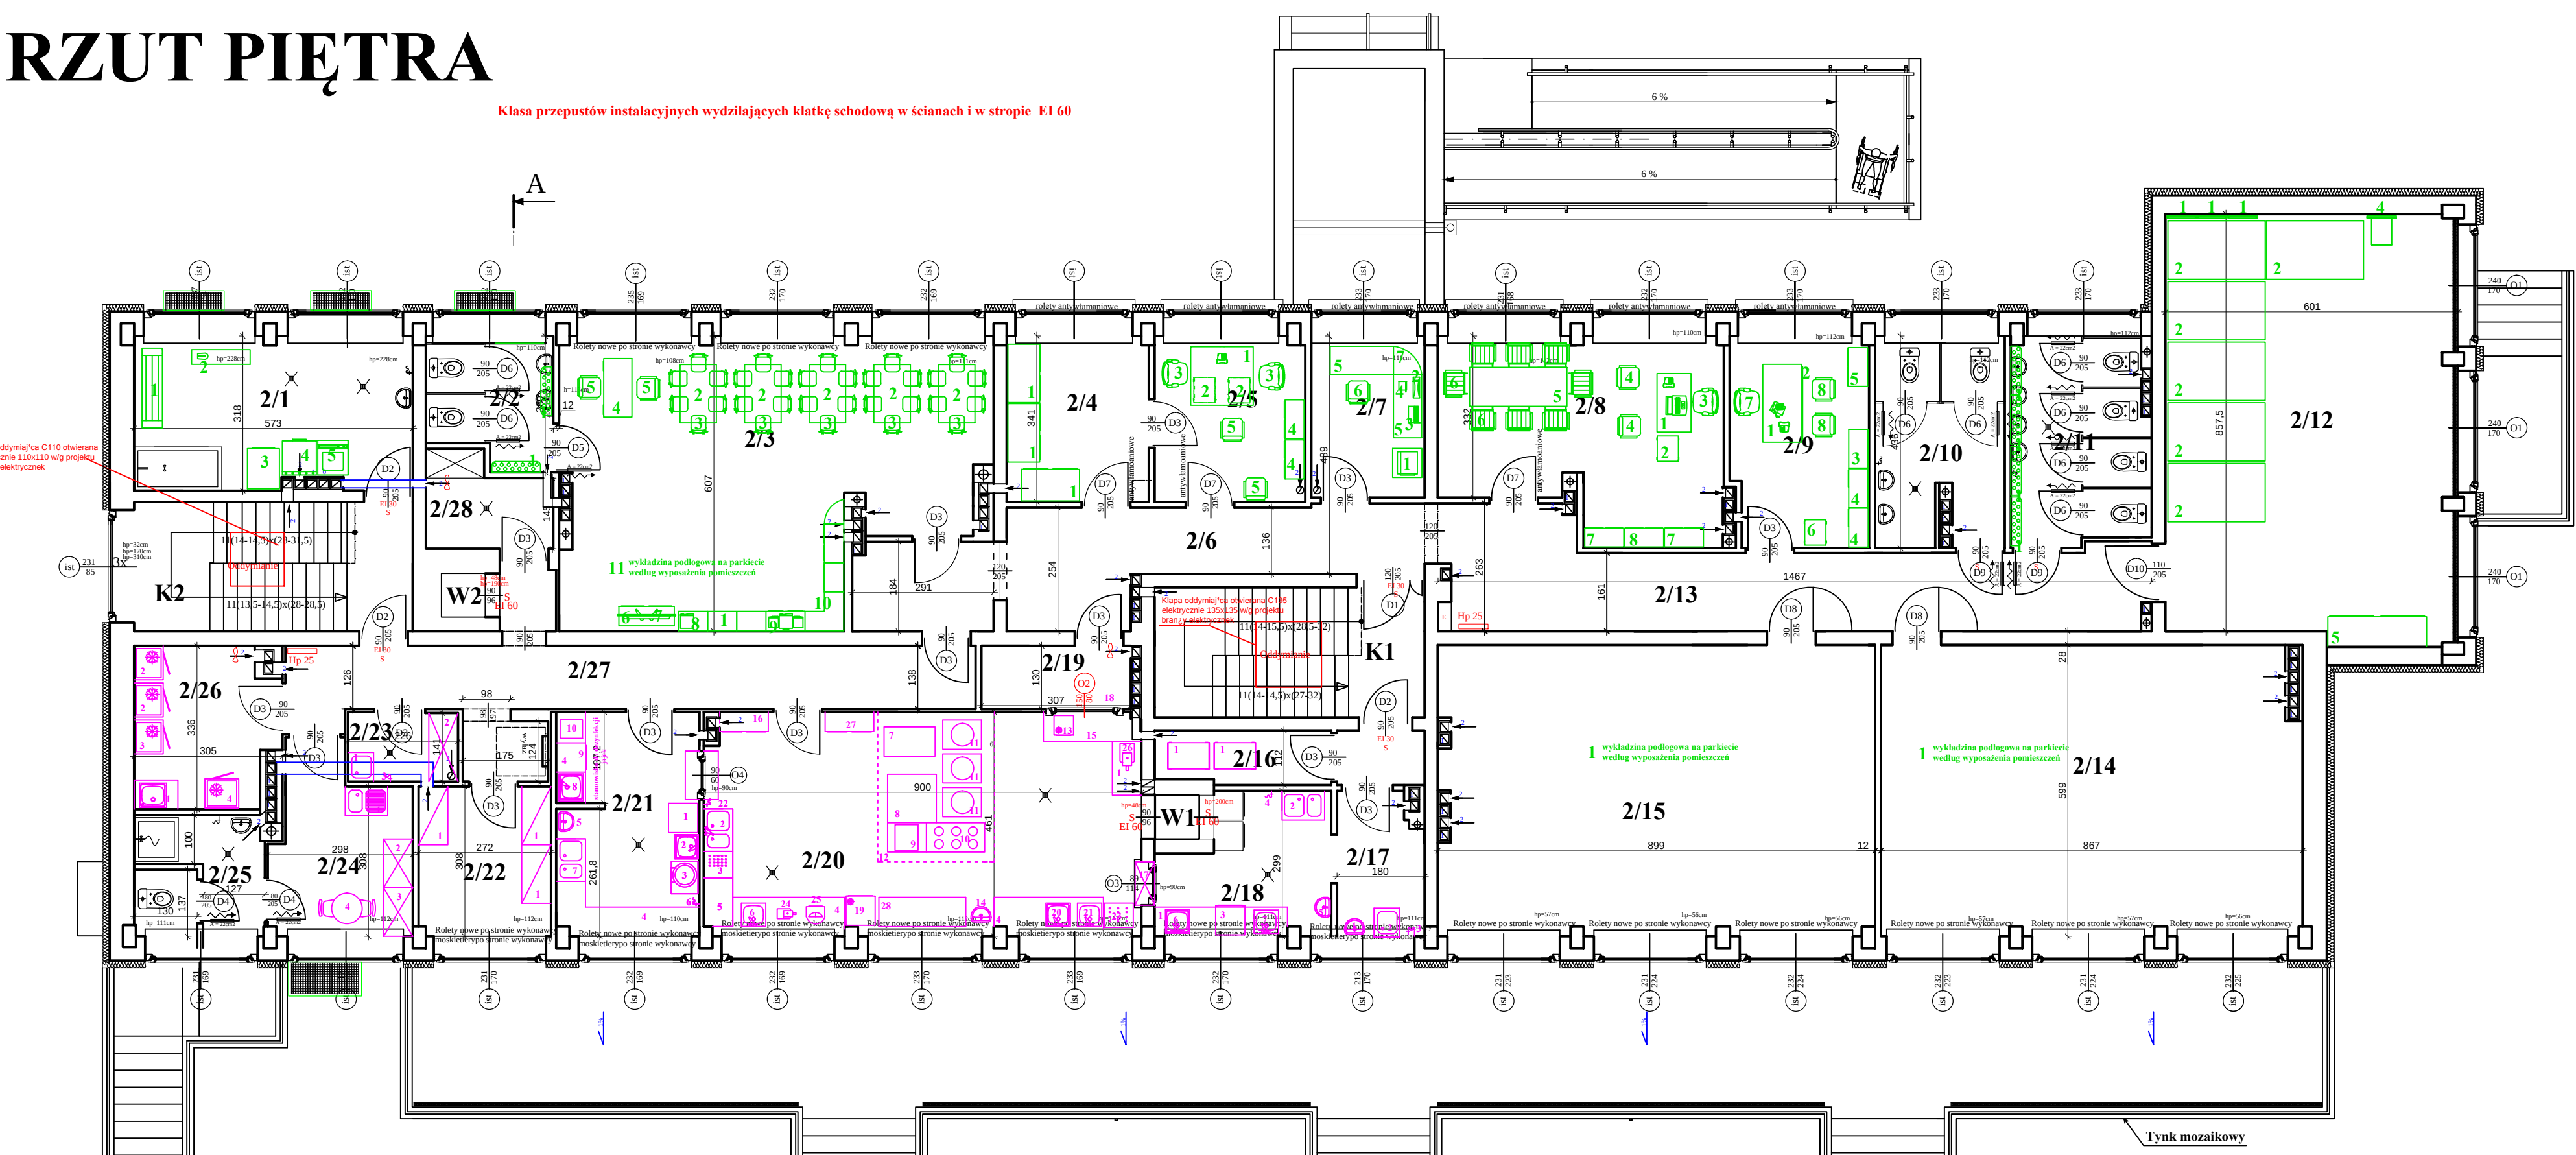

Klasa przepustów instalacyjnych wydzielających klatkę schodową w ścianach i w stropie EI 60

Nr	Pomieszczenie	Znak	Nazwa	Ilość (szt)
UWAGA:
całe wyposażenie
wykonane ze stali nierdzewnej